


1 SITE PLAN
Scale: 1:400

89615
Kawasan Lapang
Simpanan Parit

89613
Kolek Takungan

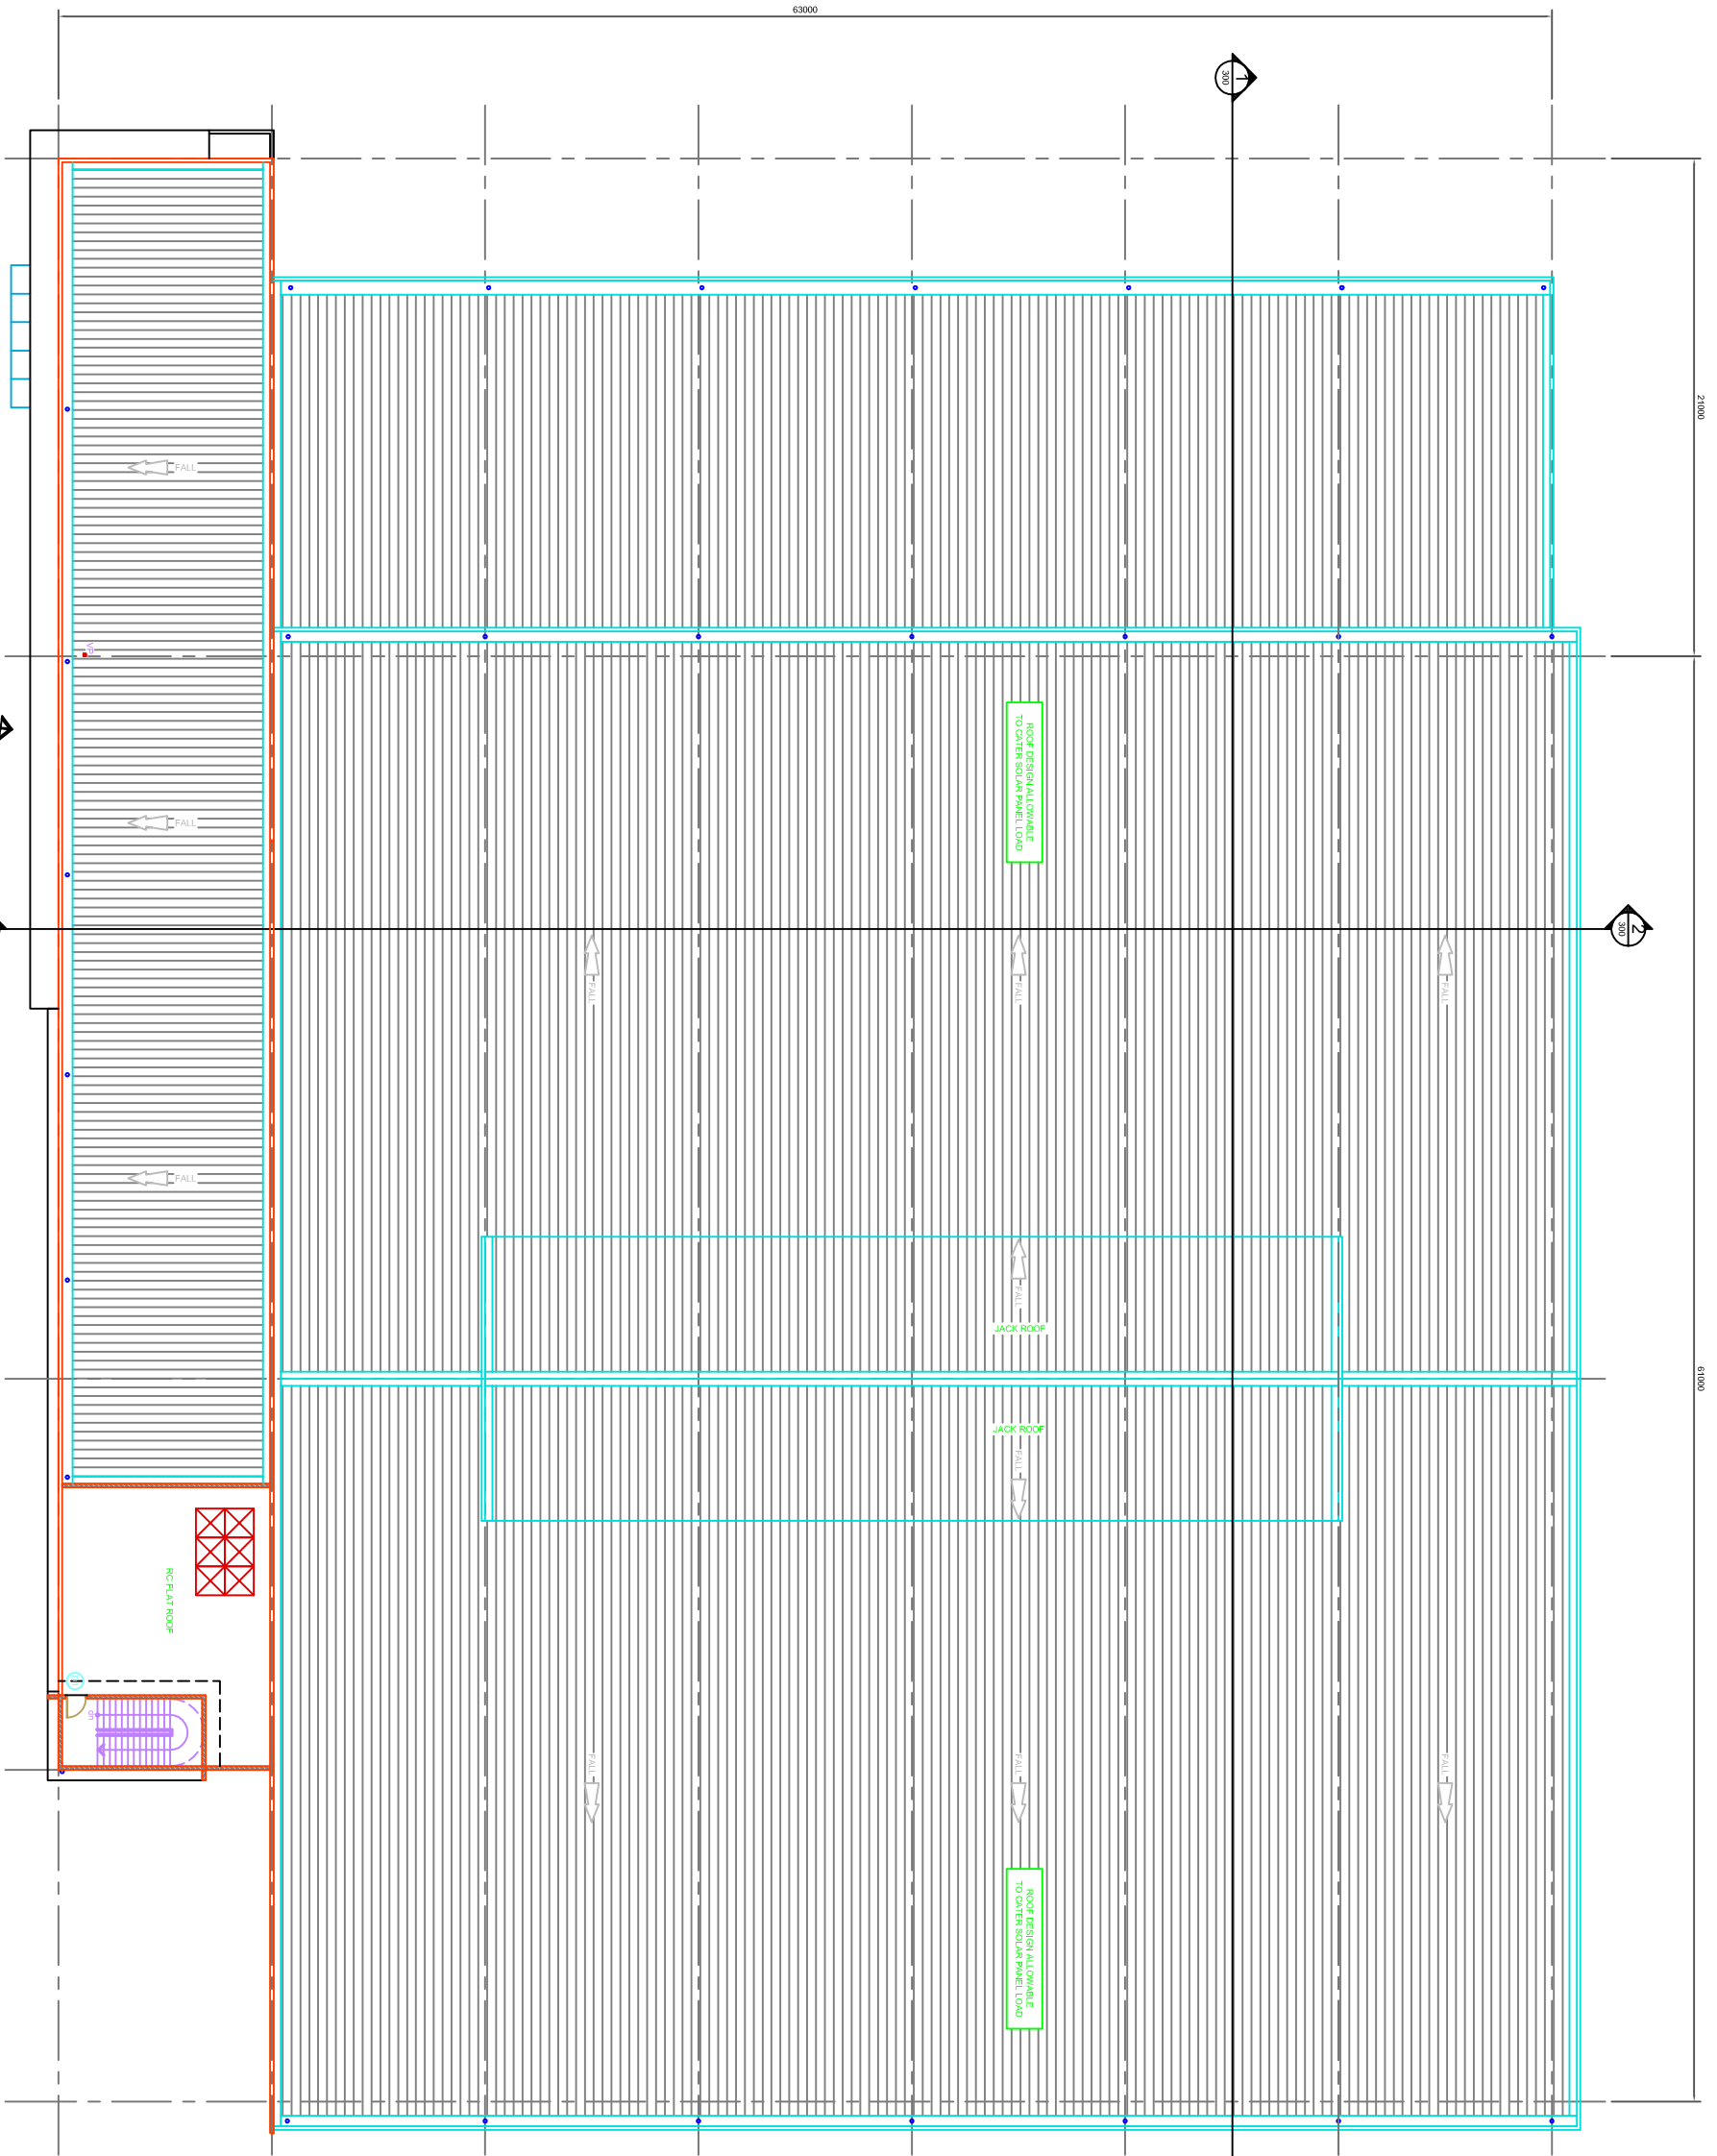

3

ROOF PLAN
Scale: 1:150

63000

21000

61000

21000

ROOF DESIGN ALLOWABLE
TO CARRY SQUARE PANEL LOAD

JACK ROOF

JACK ROOF

ROOF DESIGN ALLOWABLE
TO CARRY SQUARE PANEL LOAD

R/C FLAT ROOF

FALL

FALL

FALL

FALL

FALL

FALL

FALL



FALL

FALL


1/200

3/200

4/200

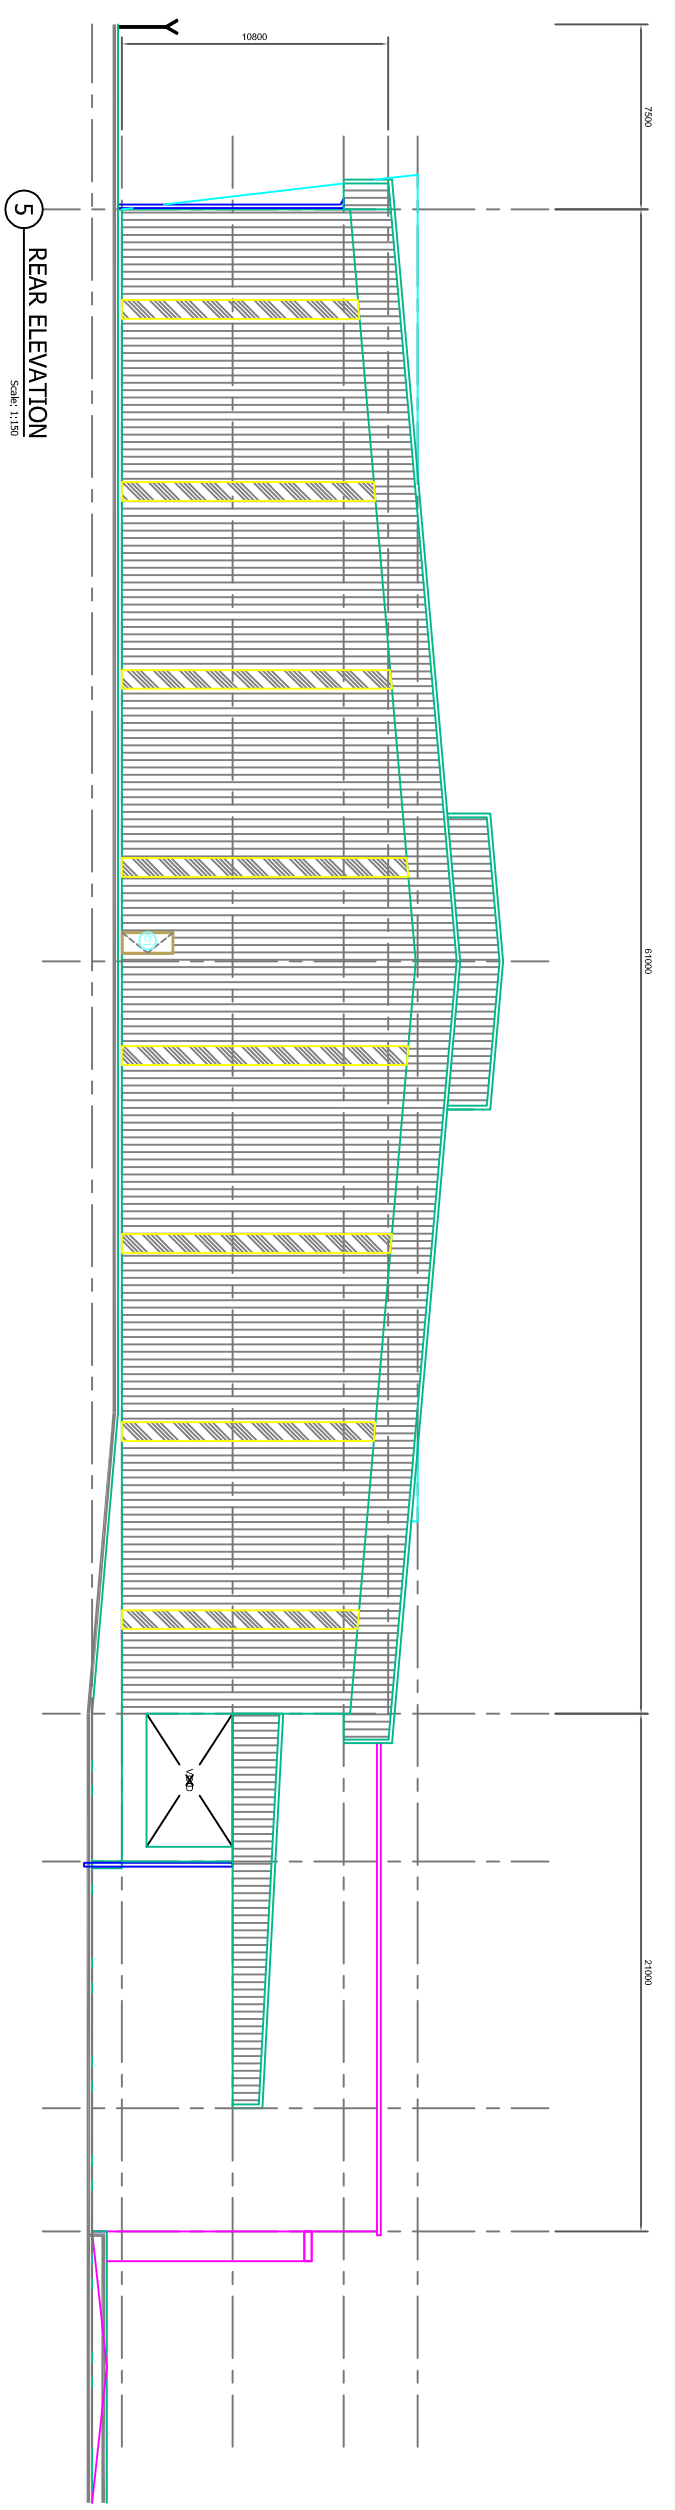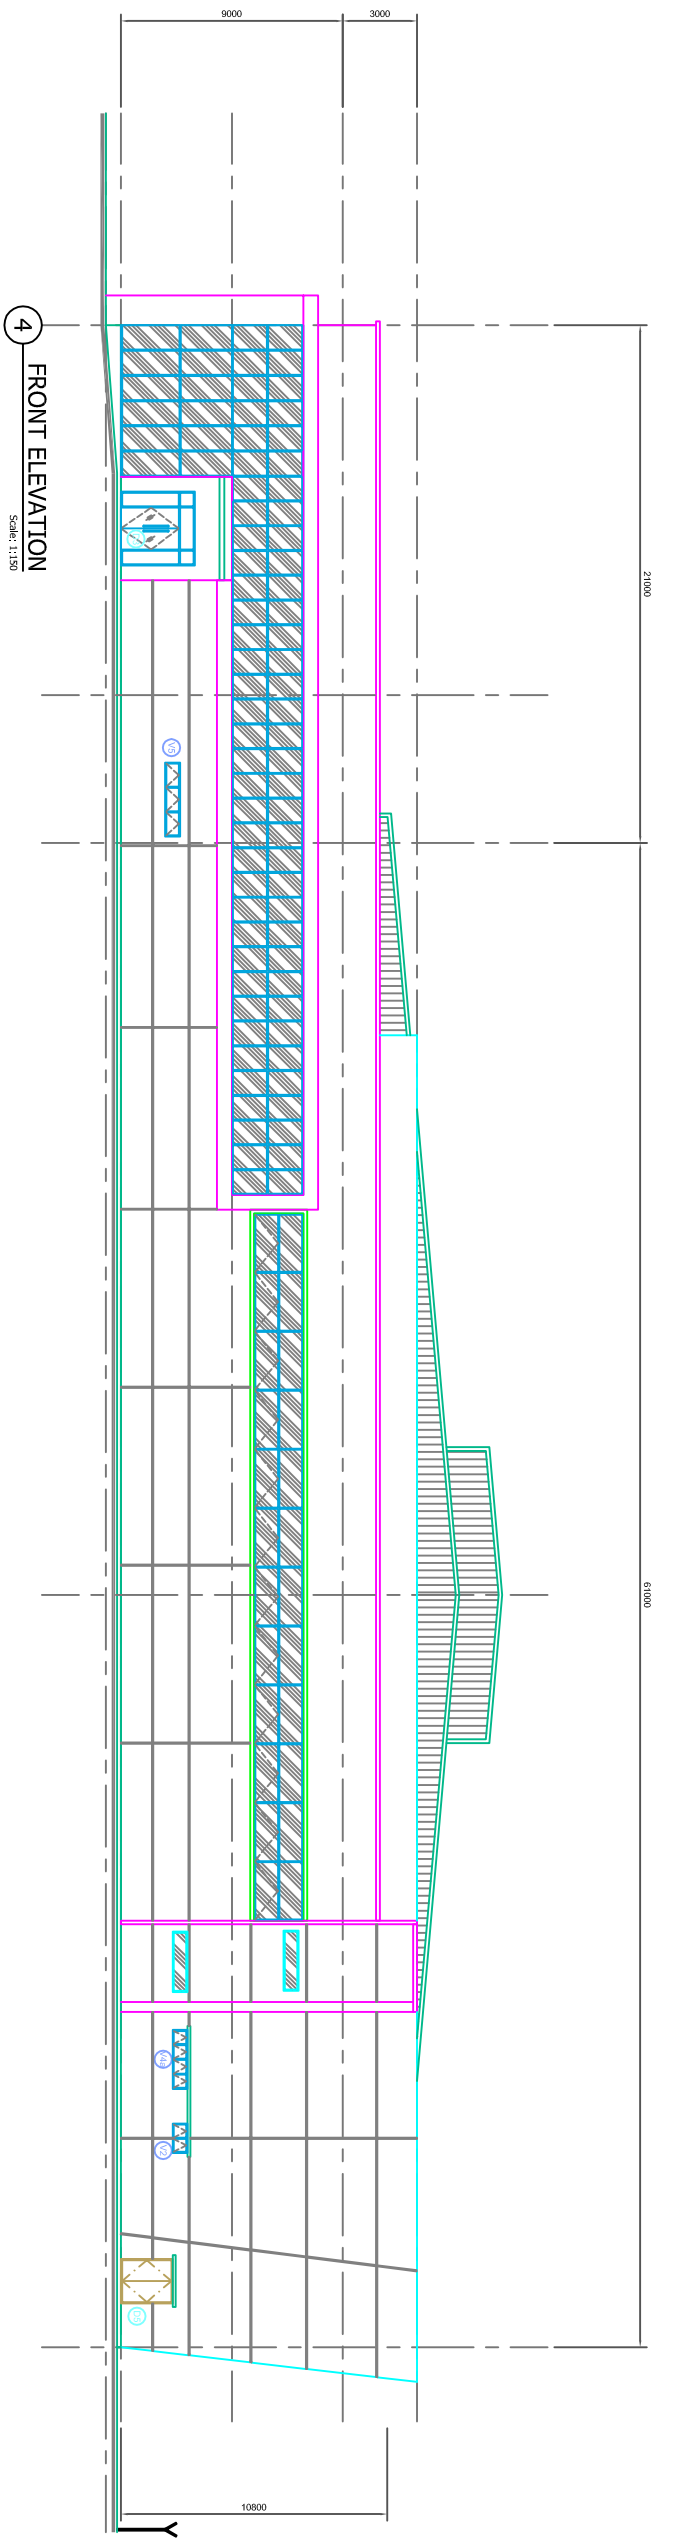

6 RIGHT ELEVATION
SCALE: 1:150

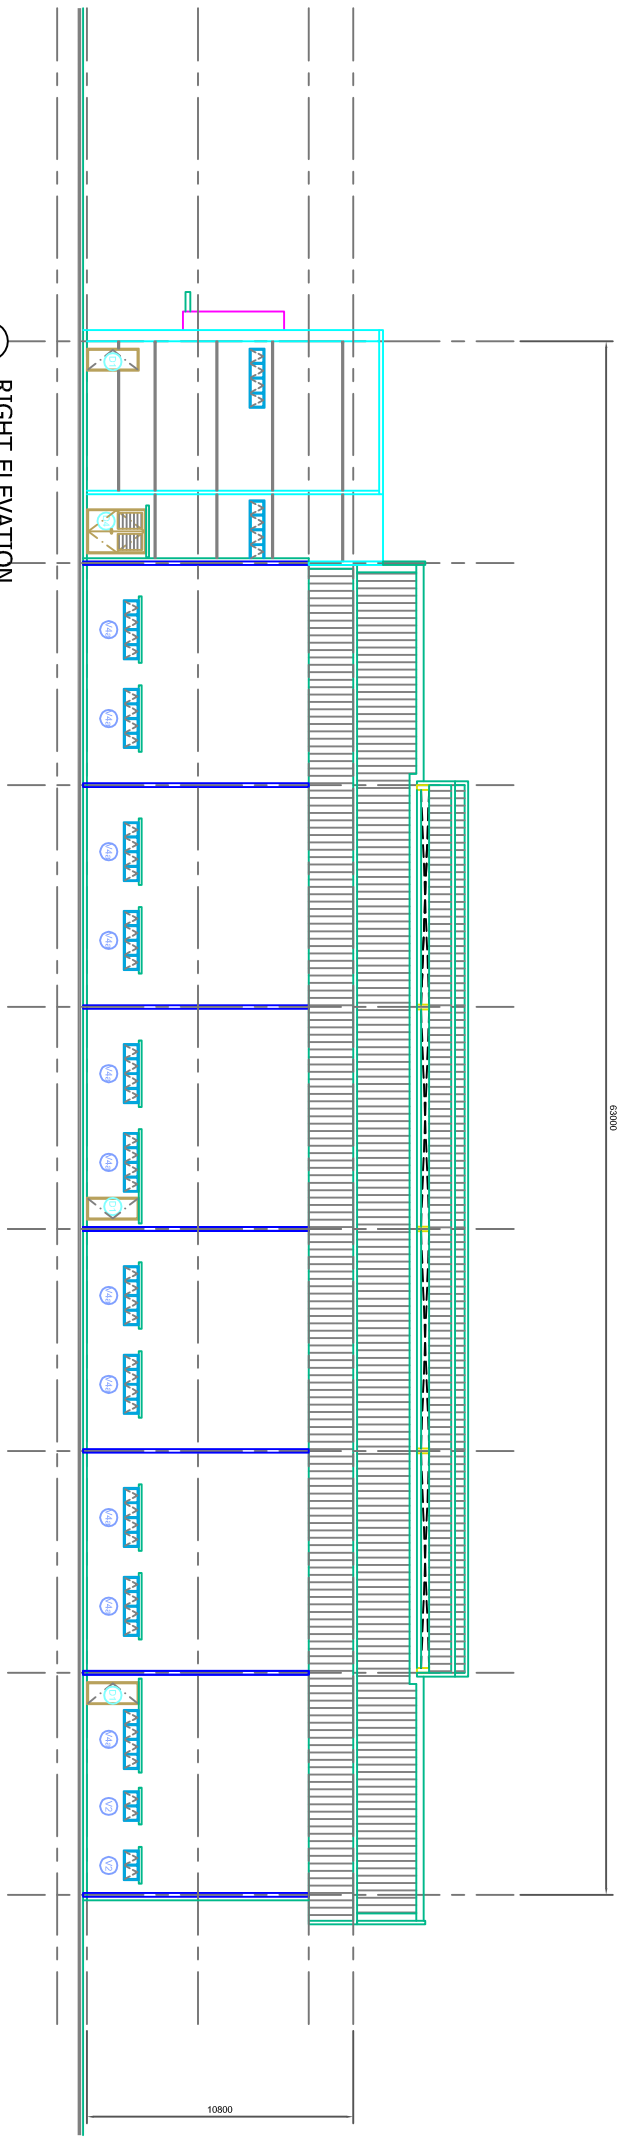

7 LEFT ELEVATION
SCALE: 1:150

